


MINI INVERTER WITH DIMMING INTERFACE OPTION

Wiring Diagram with 0-10V Dimming Emergency Lights and Normal Lights

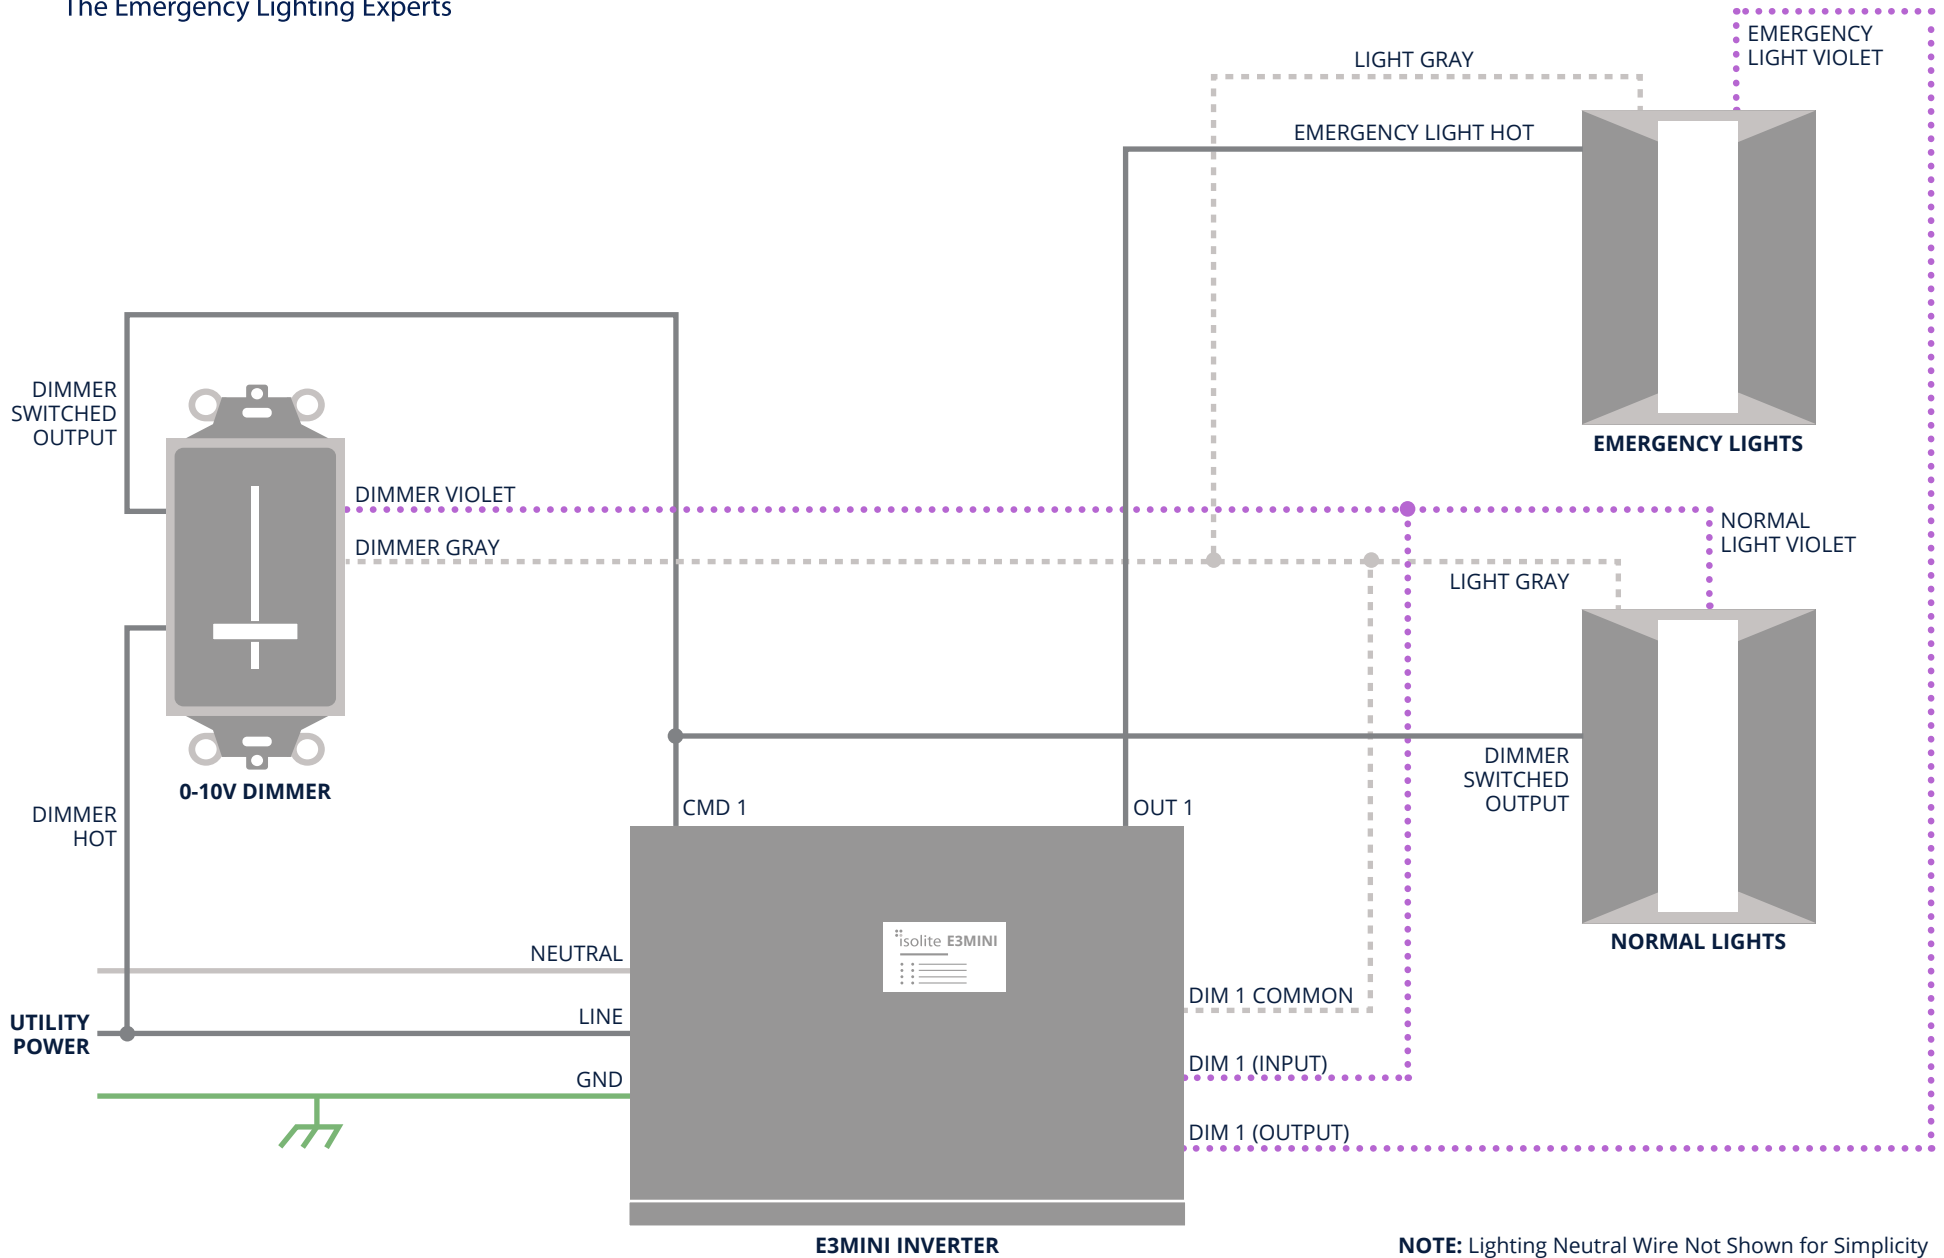

NOTE: Lighting Neutral Wire Not Shown for Simplicity